
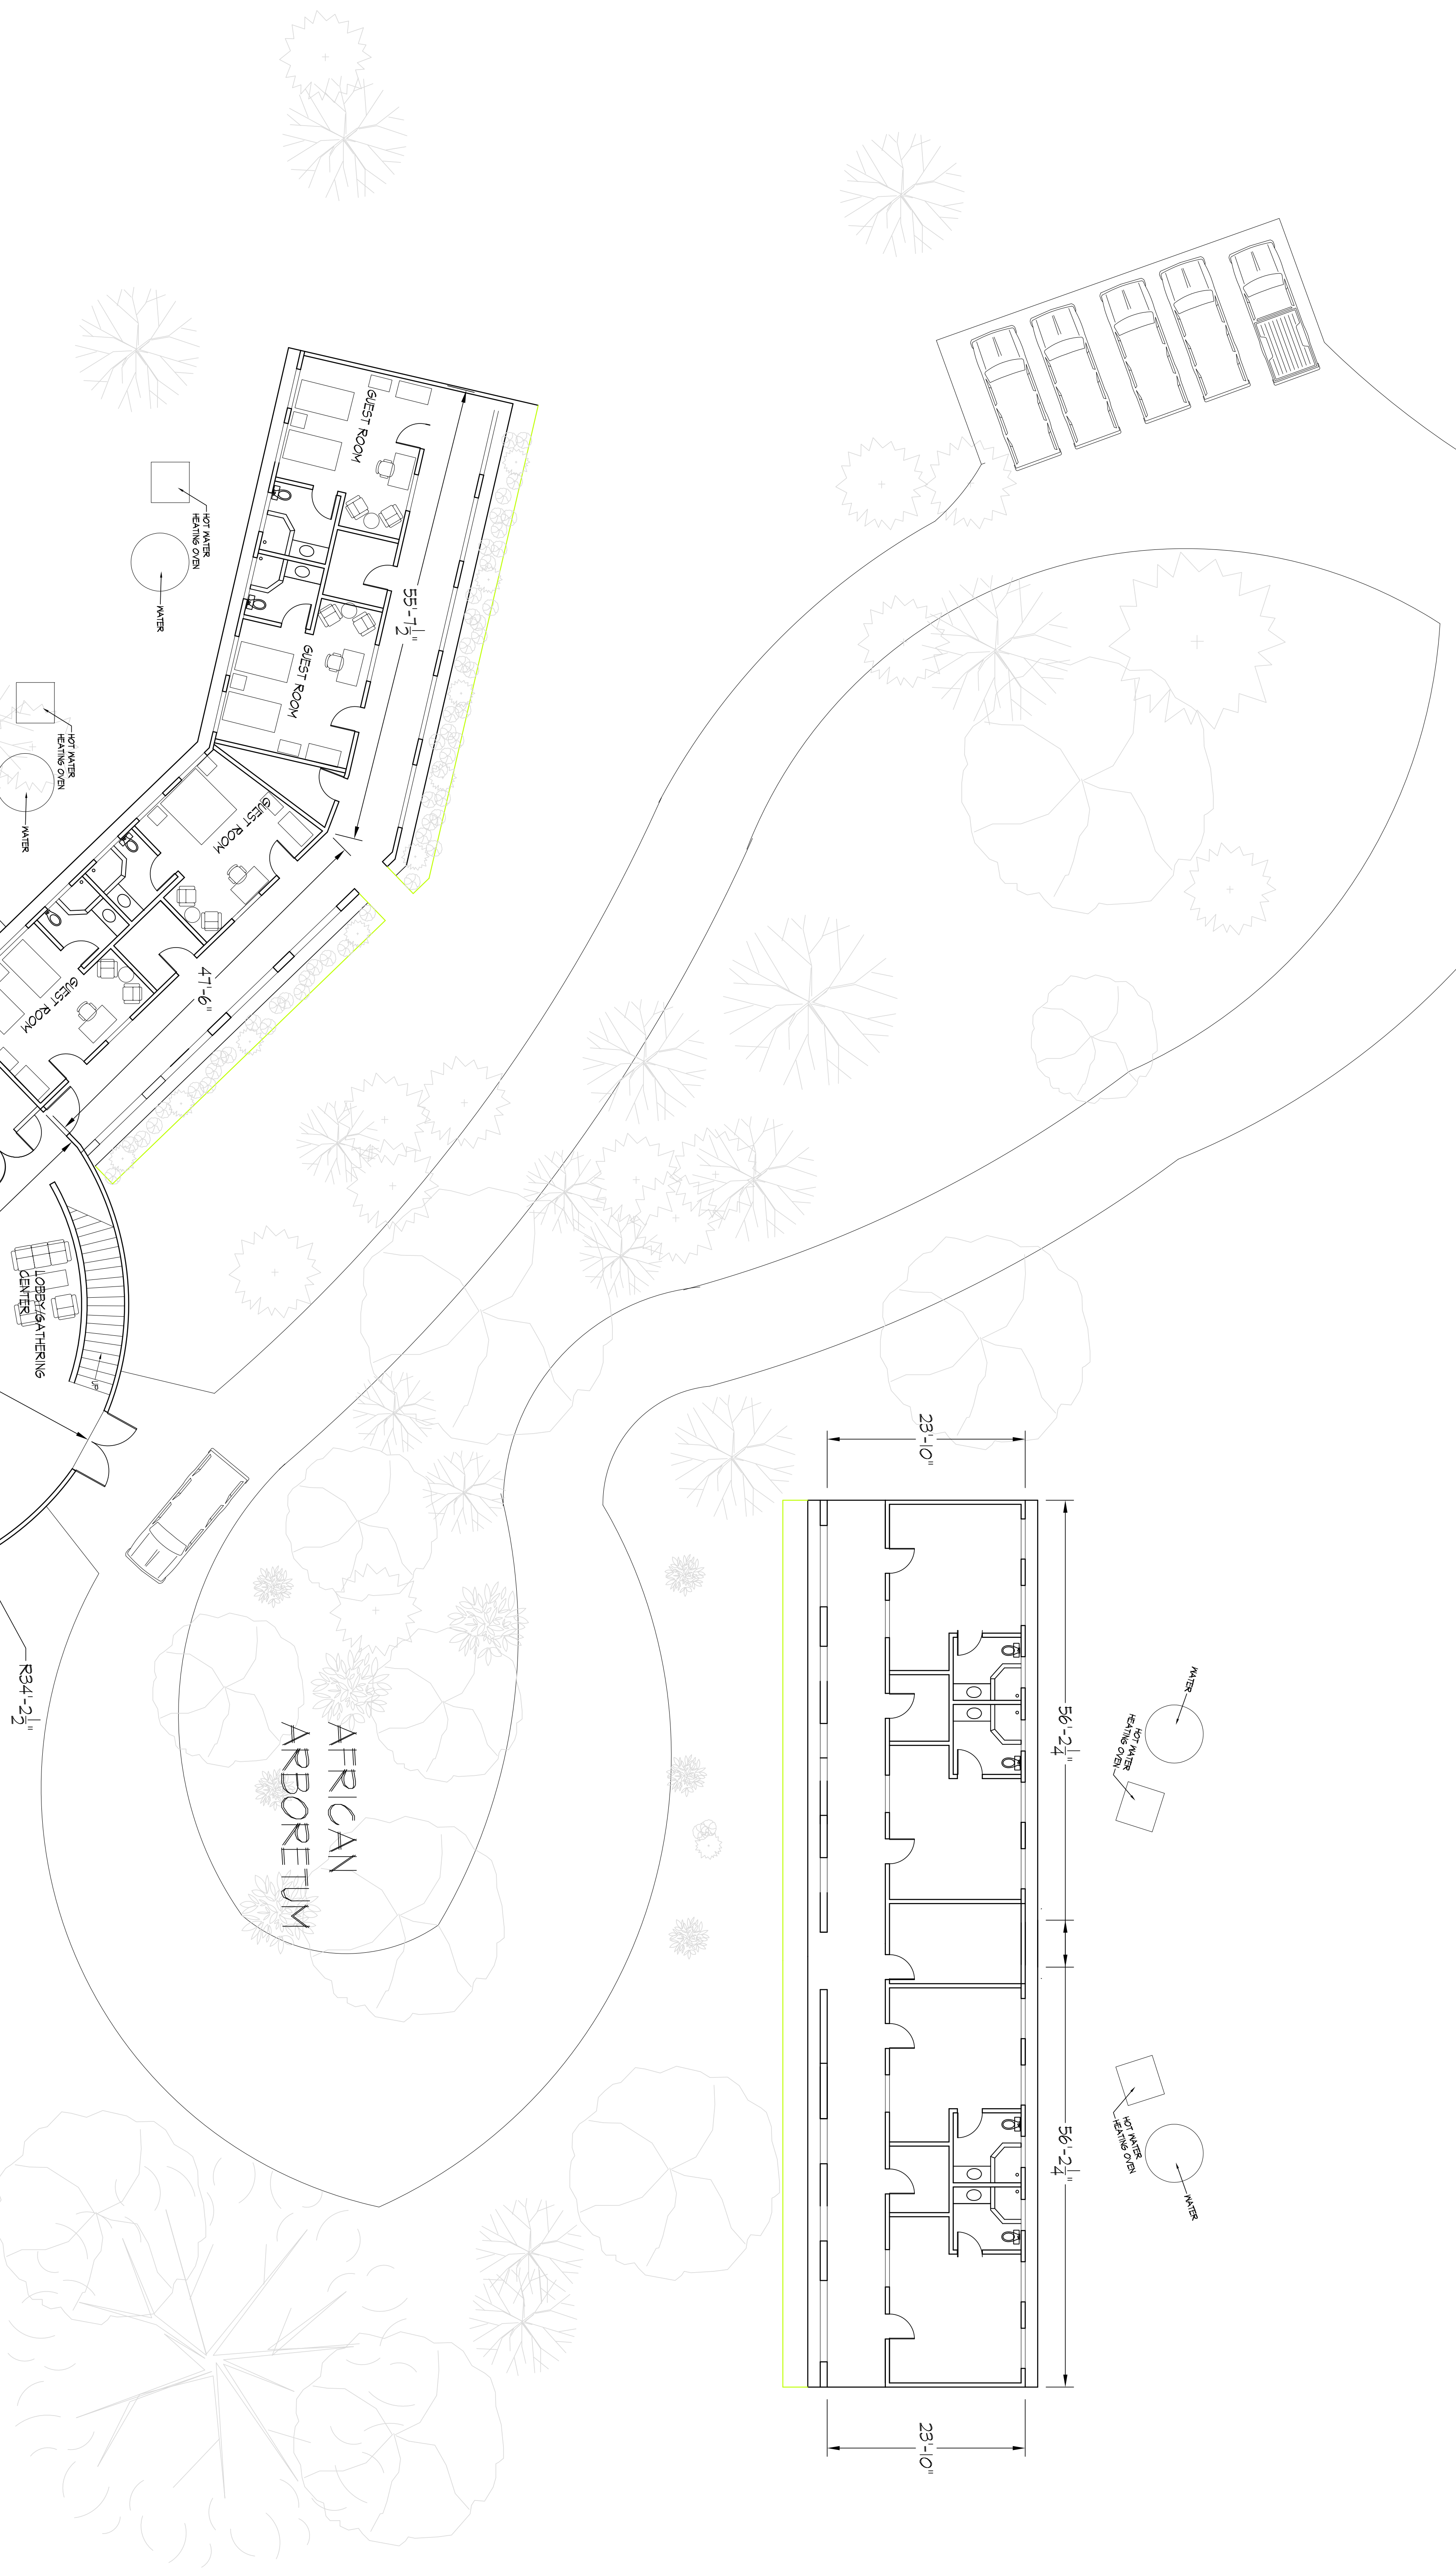


DESIGN TEAM	
PROJECT NO.:	
DATE:	
CHECKED BY:	
DATE:	
REVISIONS	
NO.	DESCRIPTION
1	RELOCATE RECEPTION
2	
3	
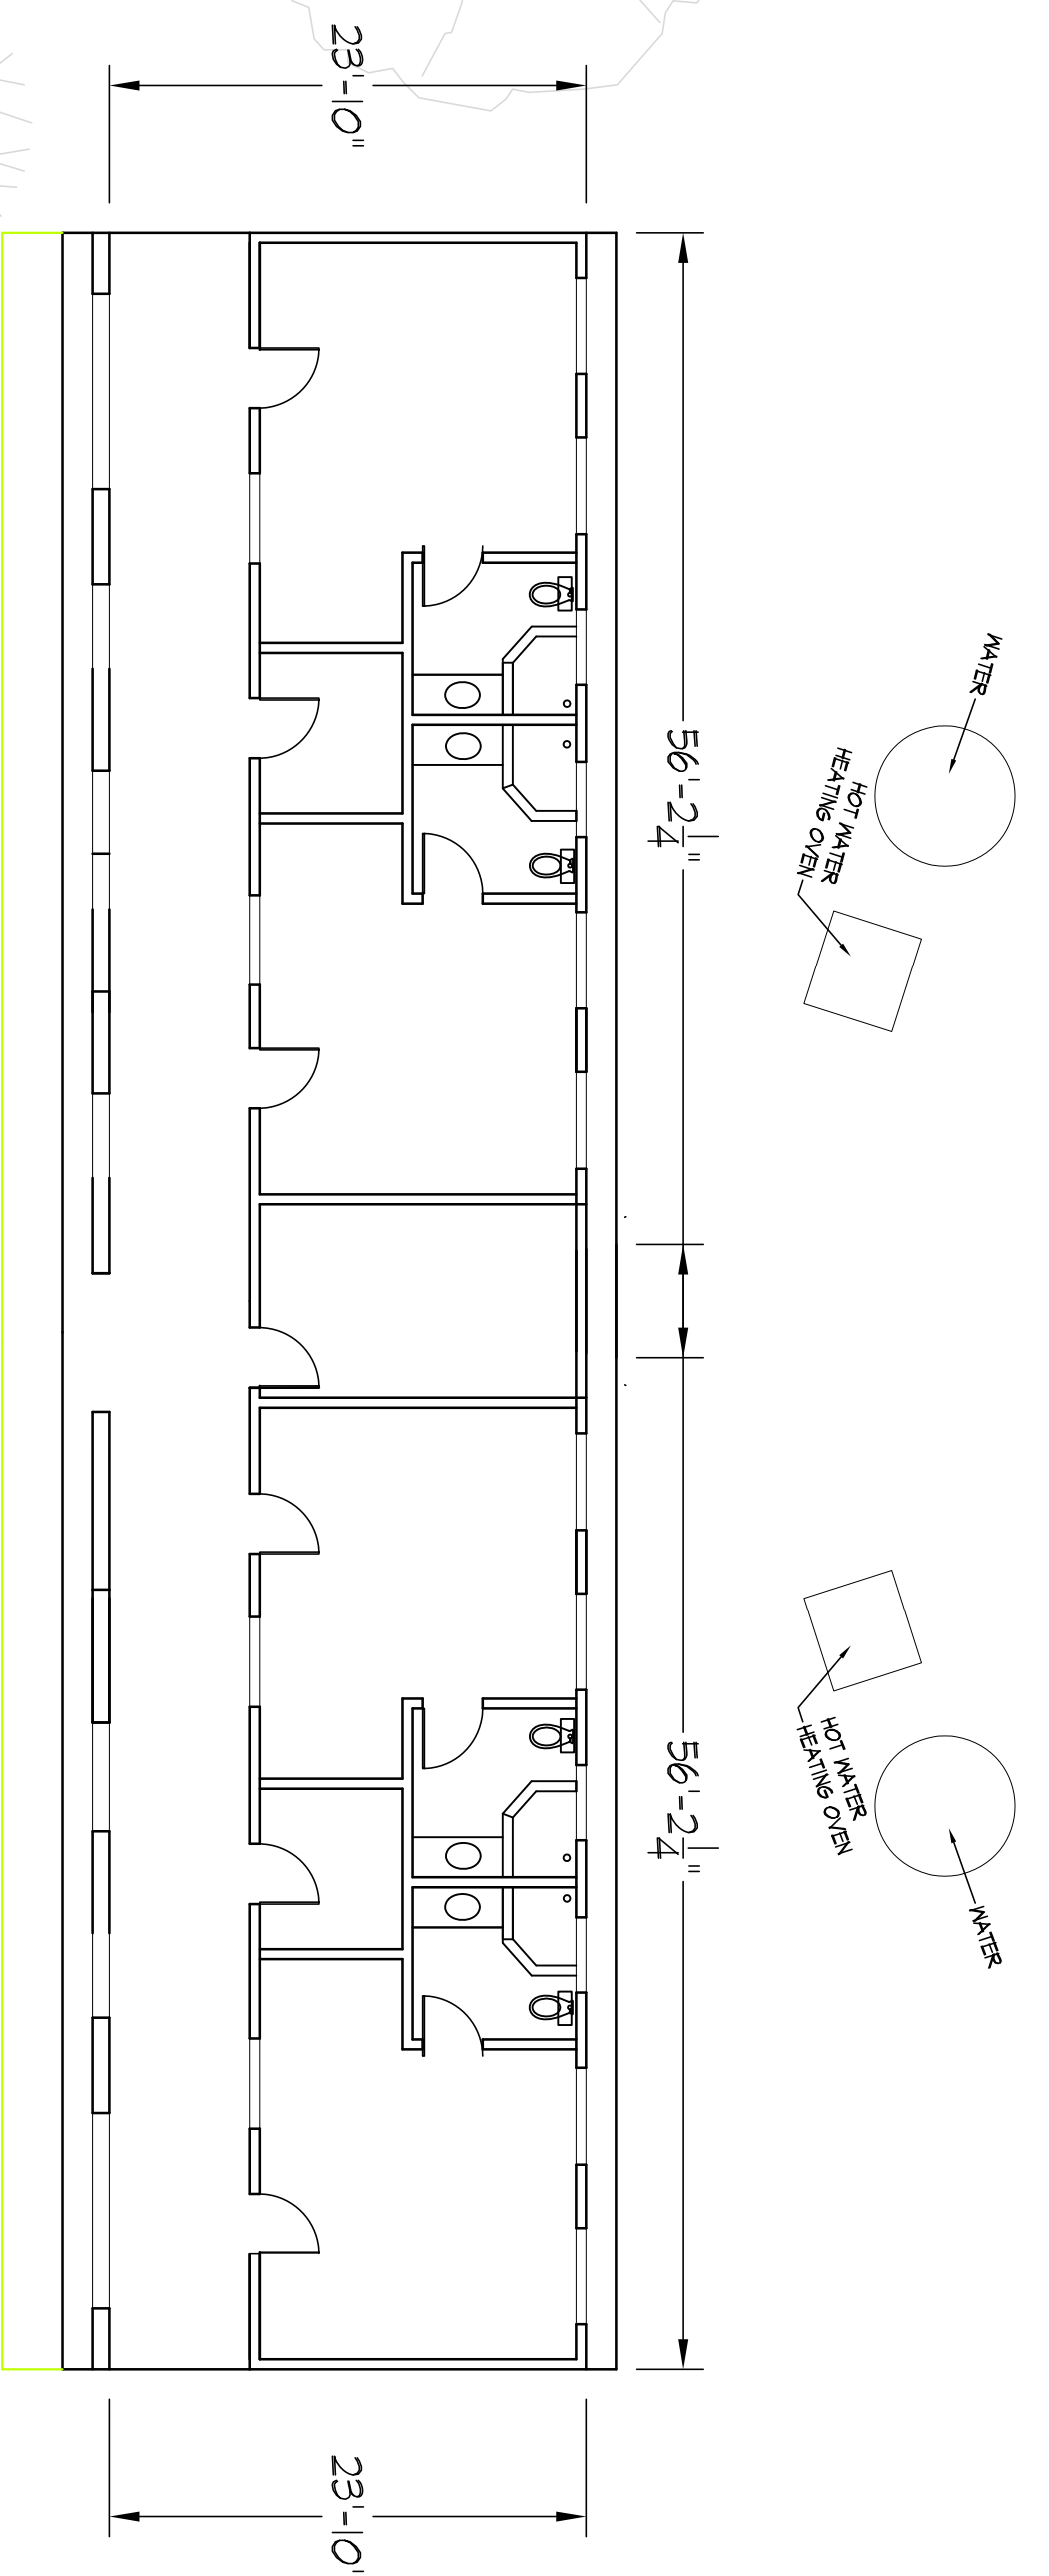

**AFRICAN HOSPITALITY INSTITUTE CENTER**

SCALE: 1/8" = 1'-0"